


Zumaiako arau subsidiarioen
BERRIKUSPENA
REVISION
de las normas subsidiarias
de ZUMAIA.




Zumaiako Udala

A.U.12
ESTACION I.

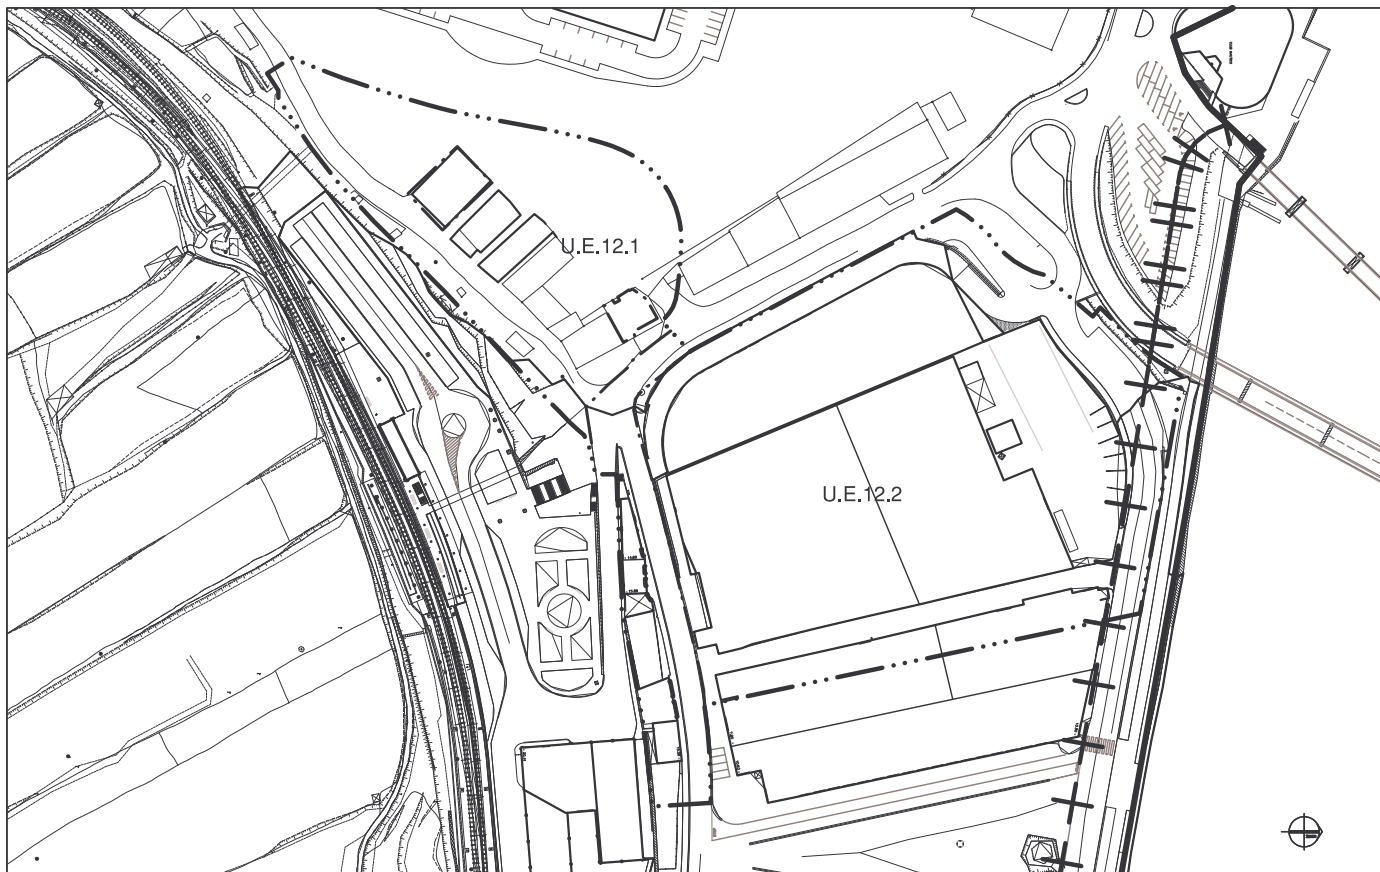

EGUNGO EGOERA. ESTADO ACTUAL.

ESCALA 1:2.500 ESKALA

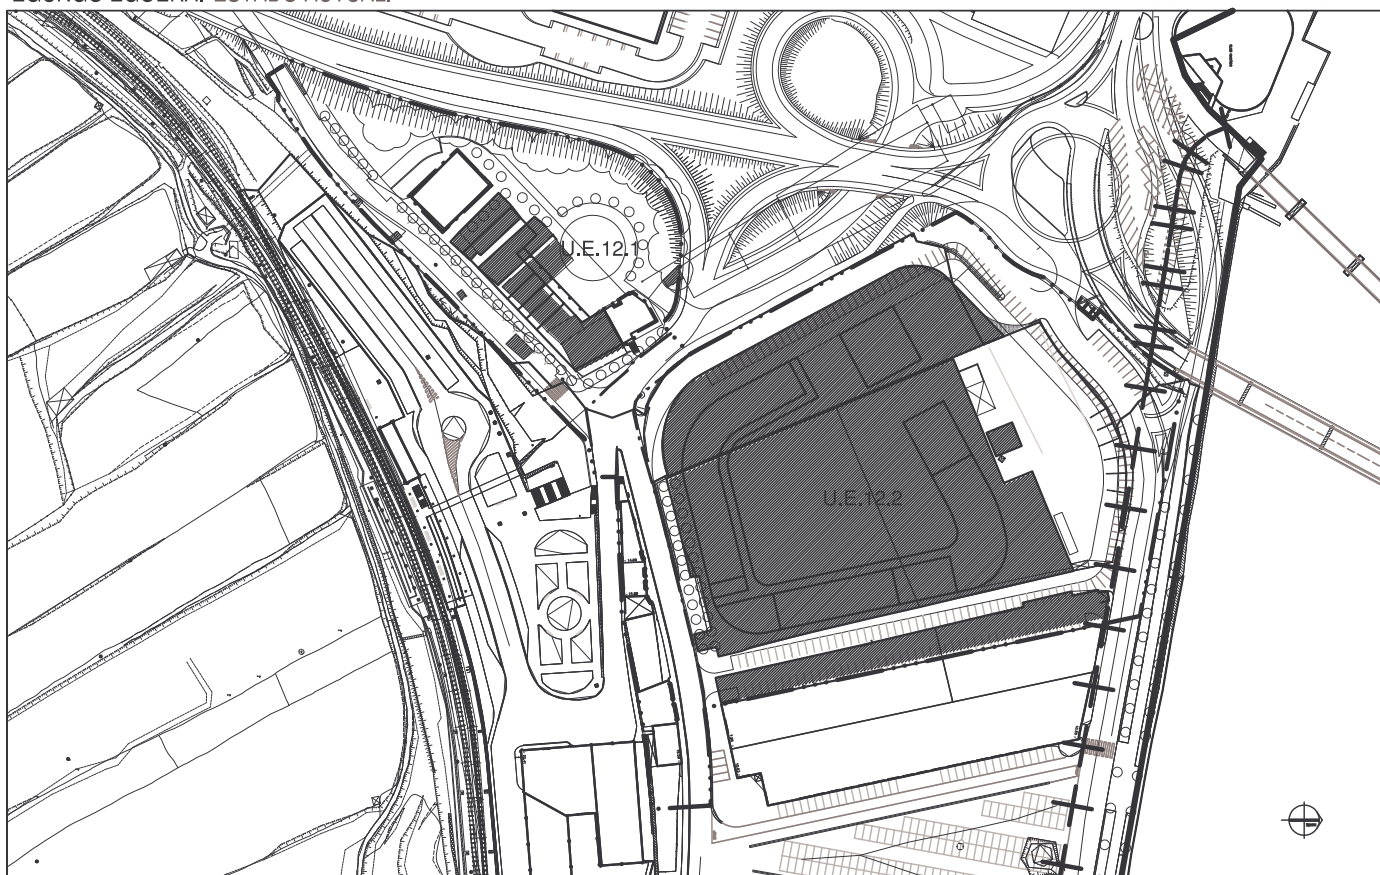


ANTOLAMENDUA / EGUNGO EGOERA GAINEZARPENA. SUPERPOSICION ORDENACION / ESTADO ACTUAL.


ESCALA 1:2.500 ESKALA

U.E.12.2


A.U.12

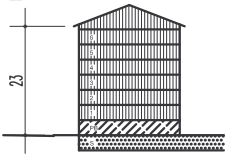

PERFIL 1

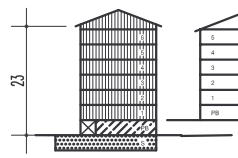


PERFIL MEDIO 2

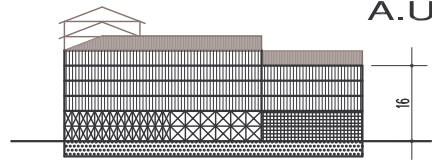


ALZADO AL RIO. 3


U.E.12.1

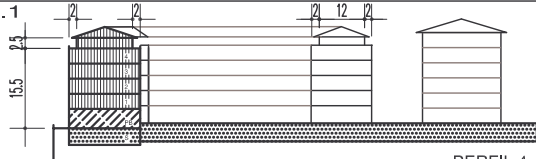

PERFIL 4

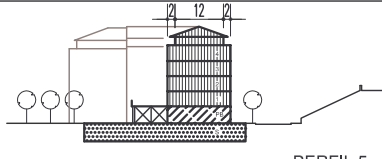

PERFIL 5

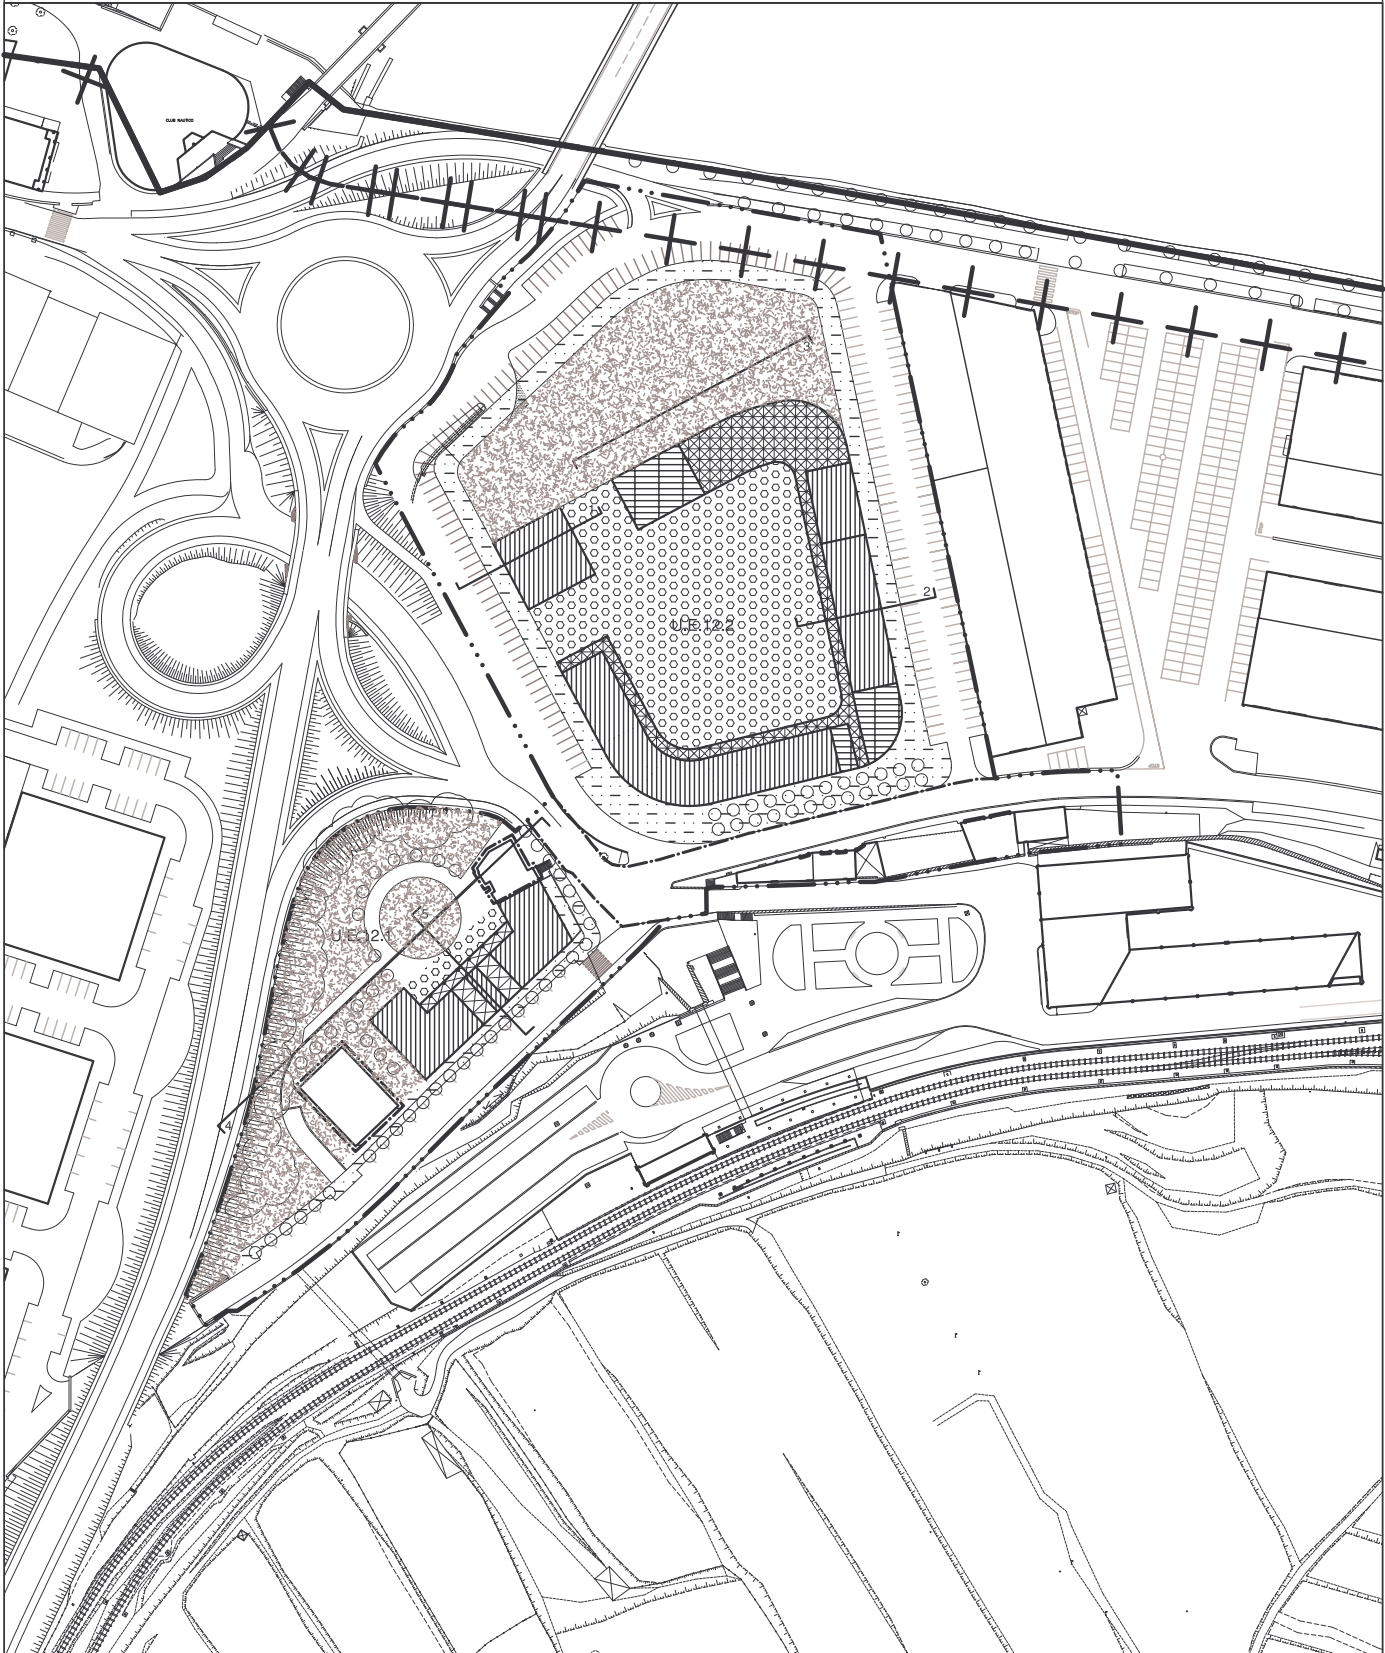

ITSASOZKO ETA LURREZKO ZEDIRRAPEN PUBLIKOA.
 DESLINDE PUBLICO MARITIMO TERRESTRE
 BABES ZORGUNEA.
 SERVIDUMBRE DE PROTECCION (adaptación del plano 5.21)

